




A NORTH END WALL

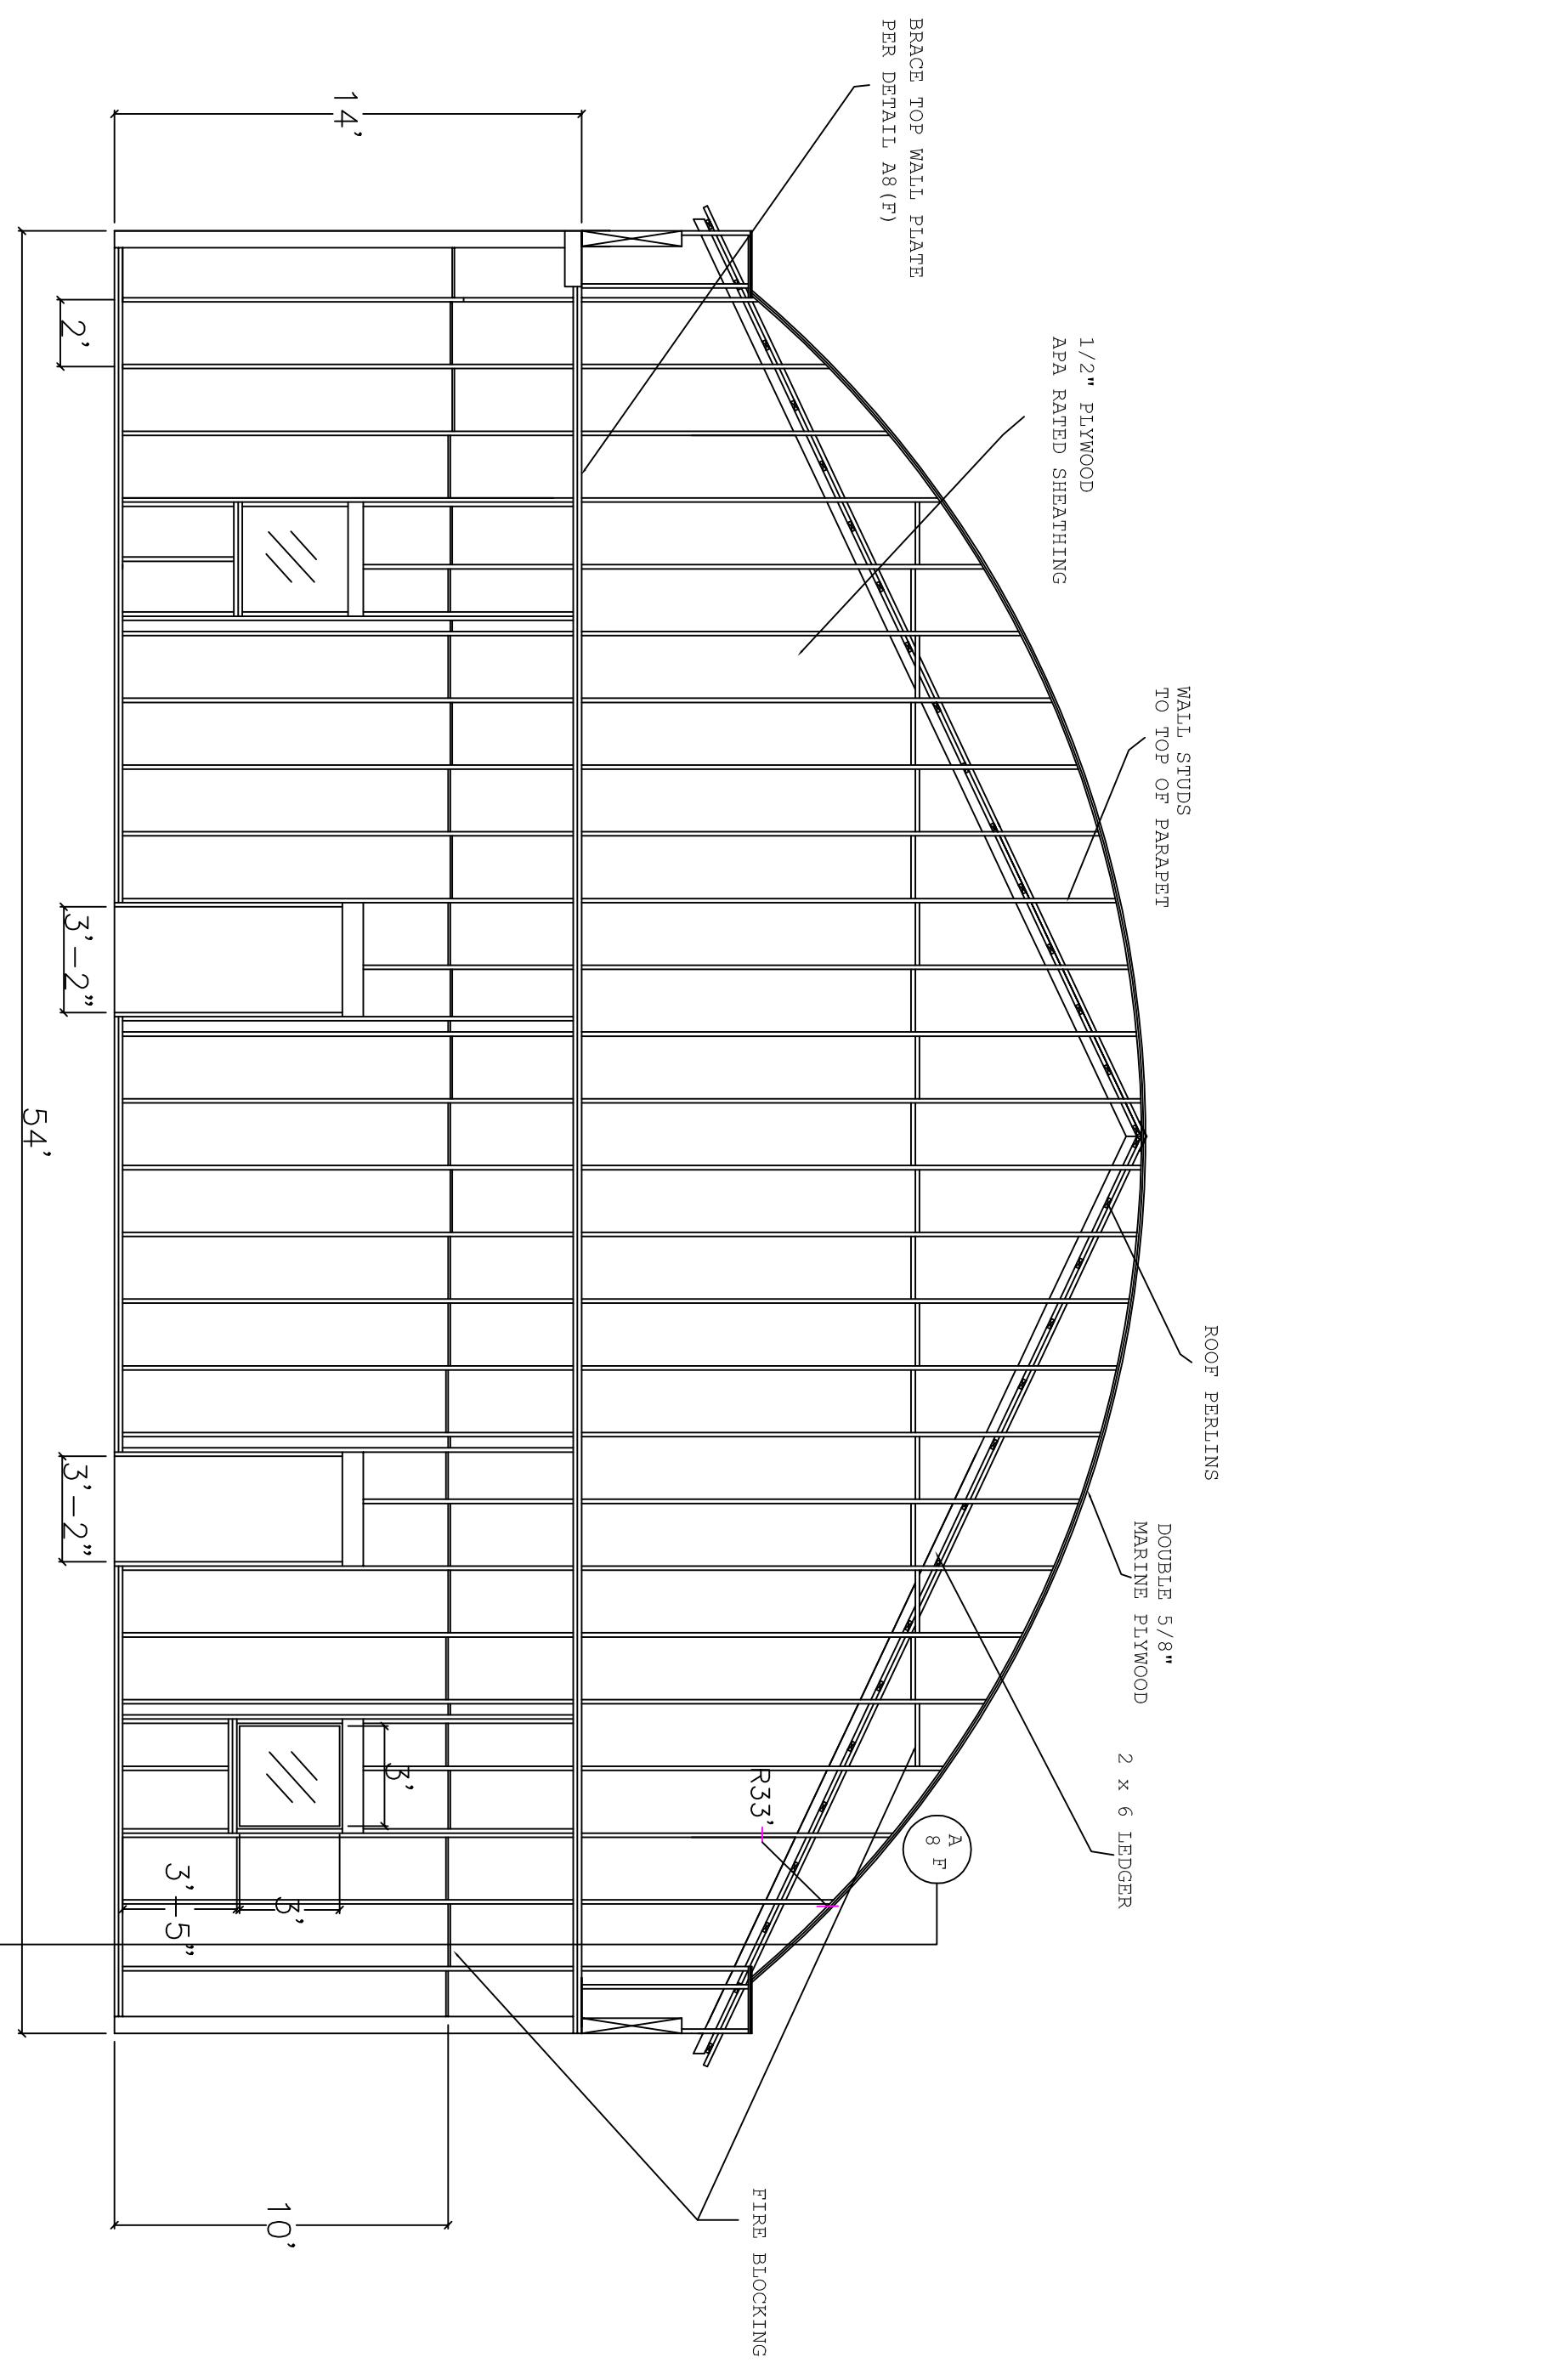

B SOUTH END WALL

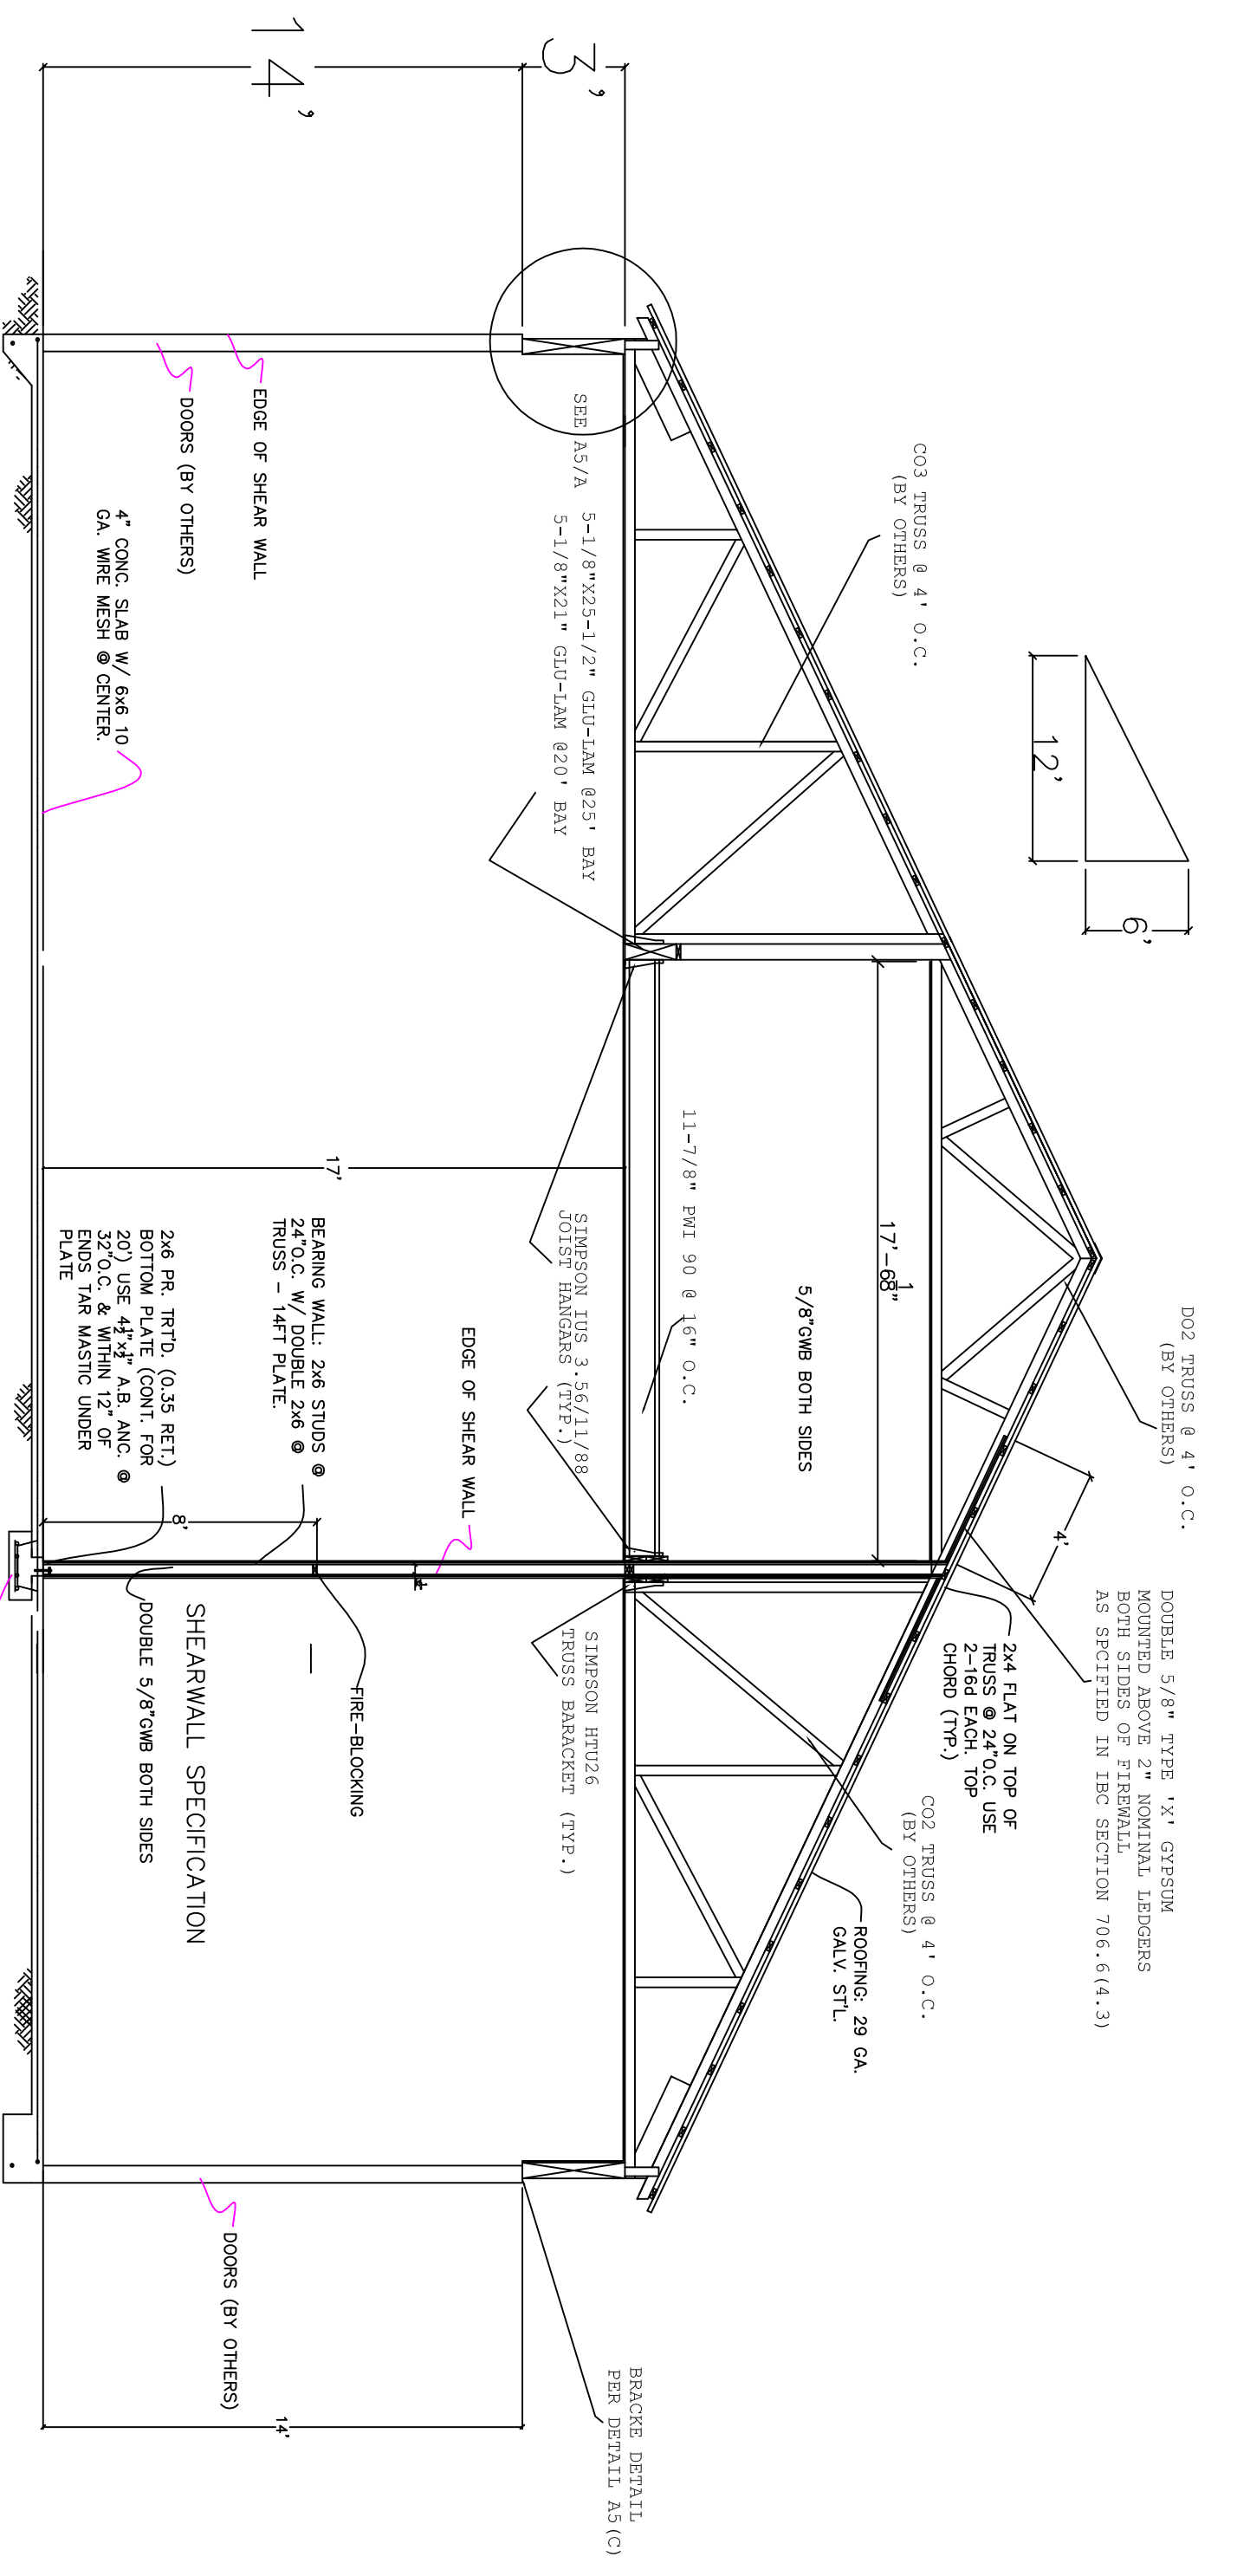

C TYPICAL FIREWALL CROSS SECTION

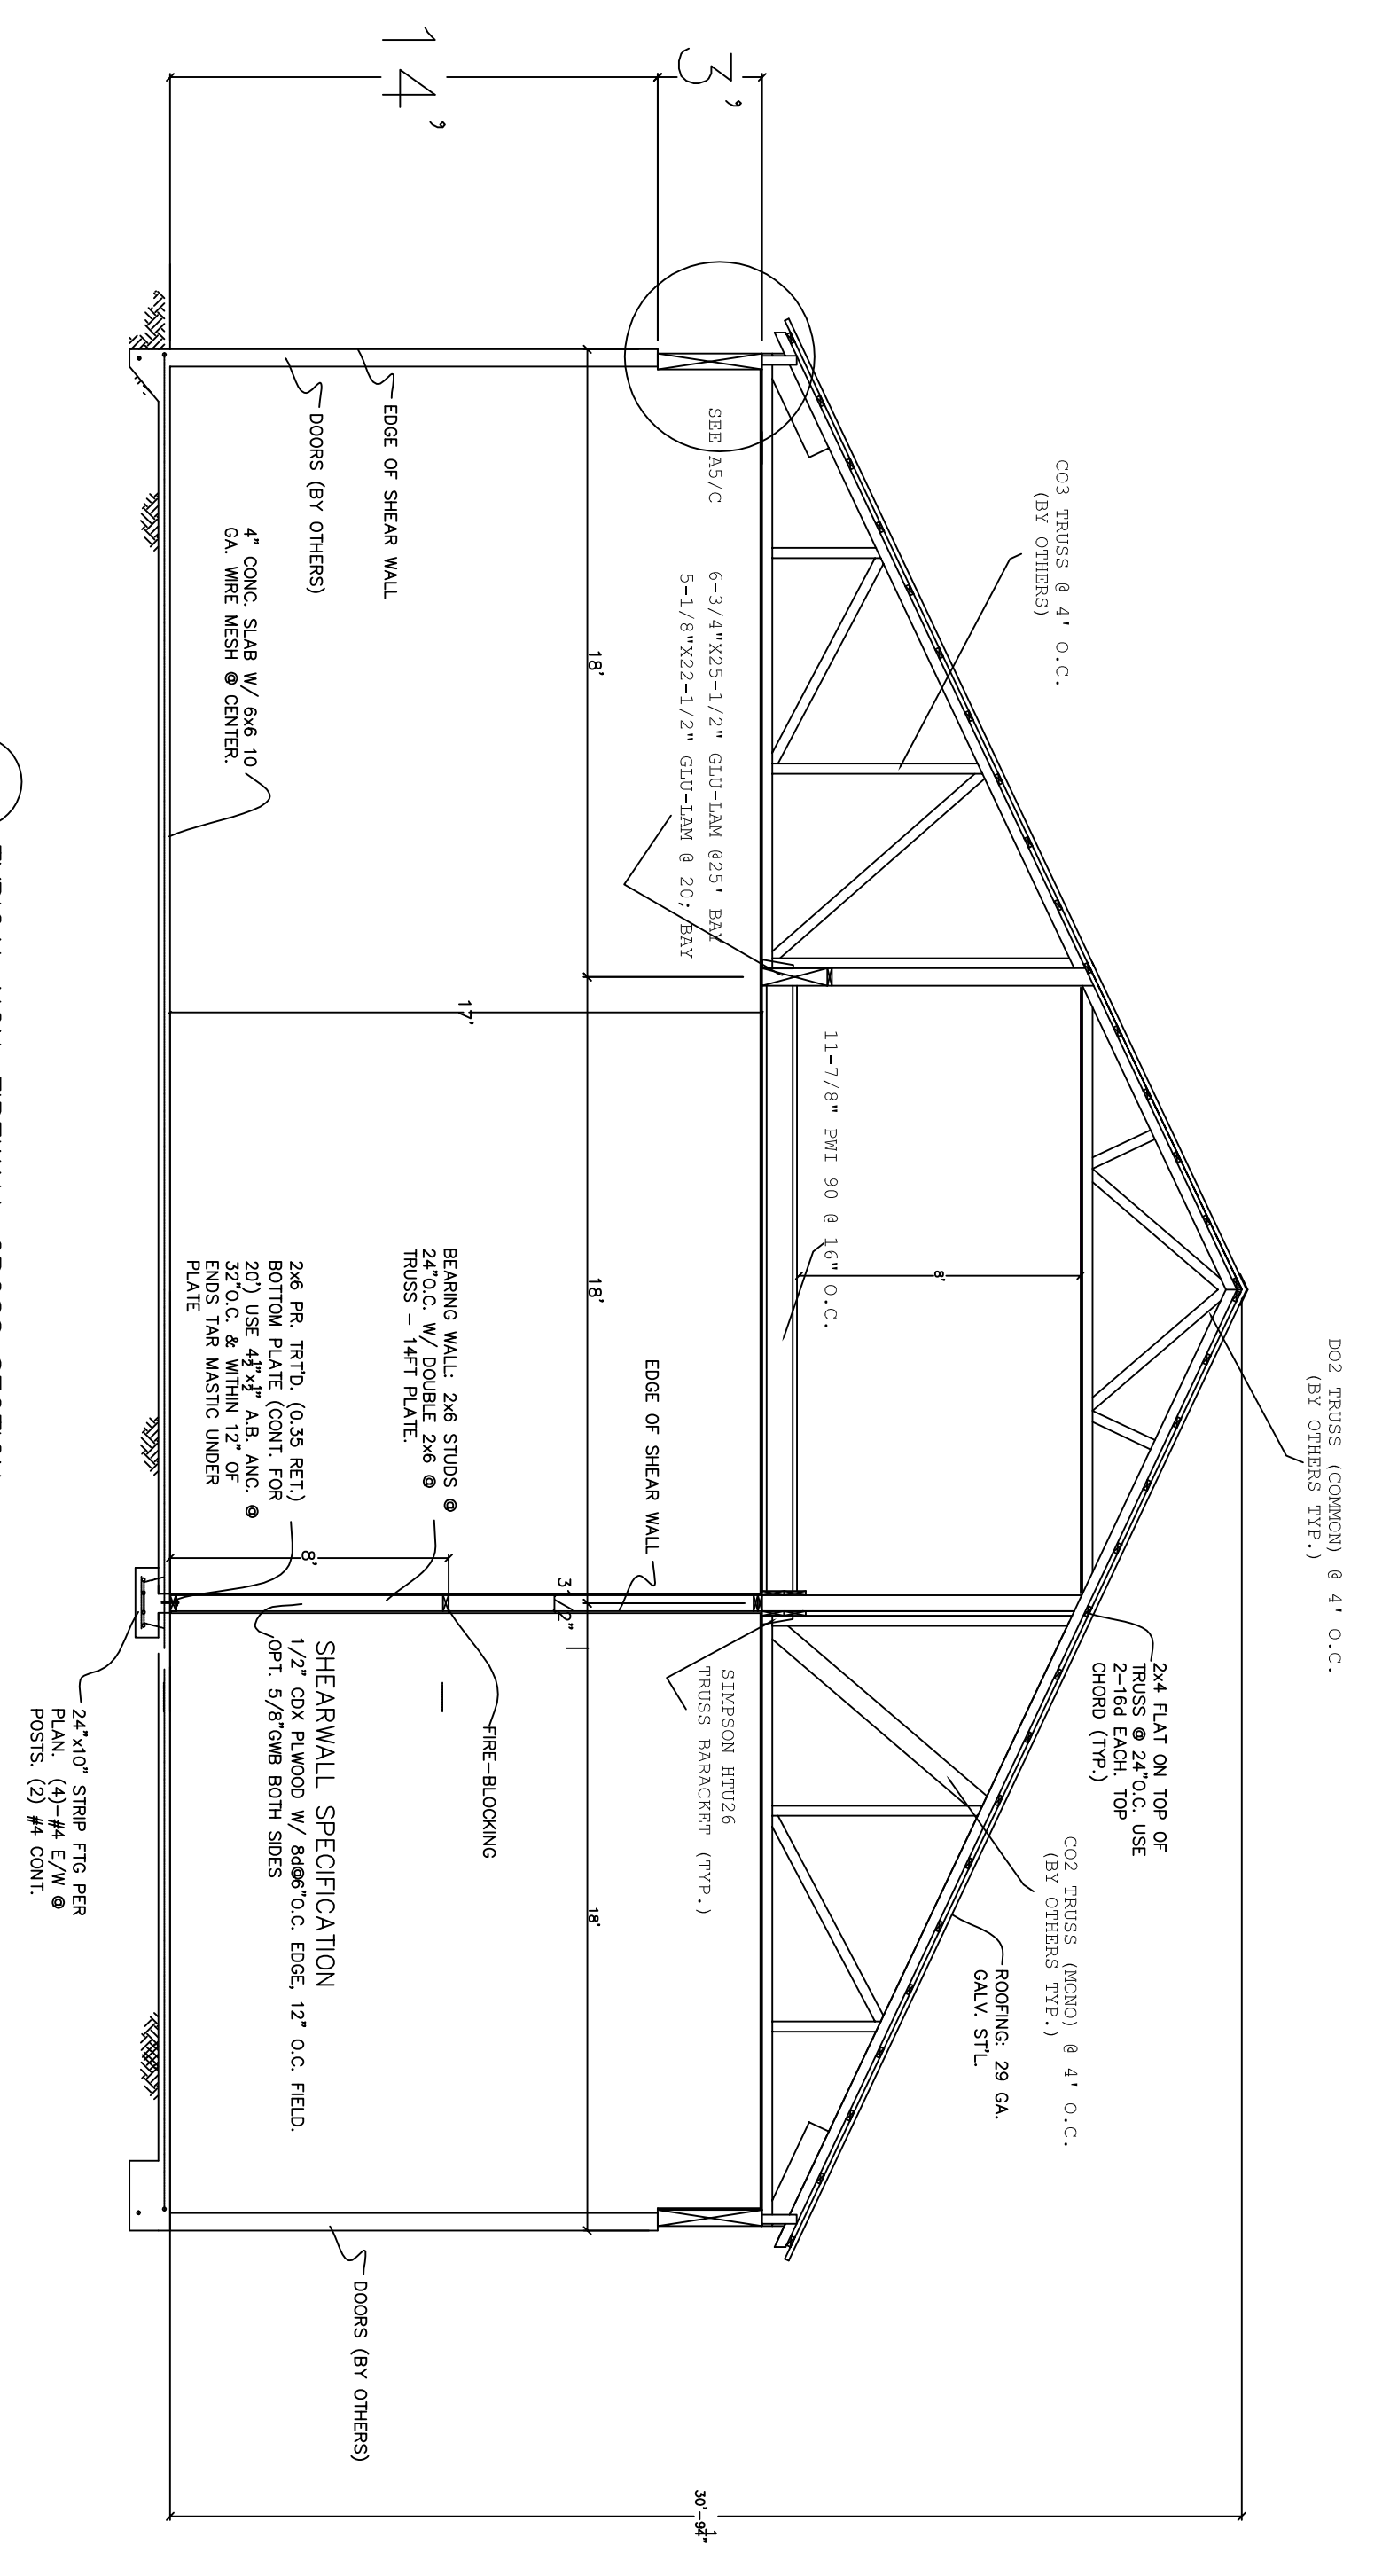

D TYPICAL NON-FIREWALL CROSS SECTION